



ITEM	QTY	NAME
1	15	R1111 - 72" PICKET
2	4	72" - 15 HOLE STRINGER
3	15	IMPERIAL FINIAL
4	2	2" POST
5	2	2" ALUMINUM POST CAP

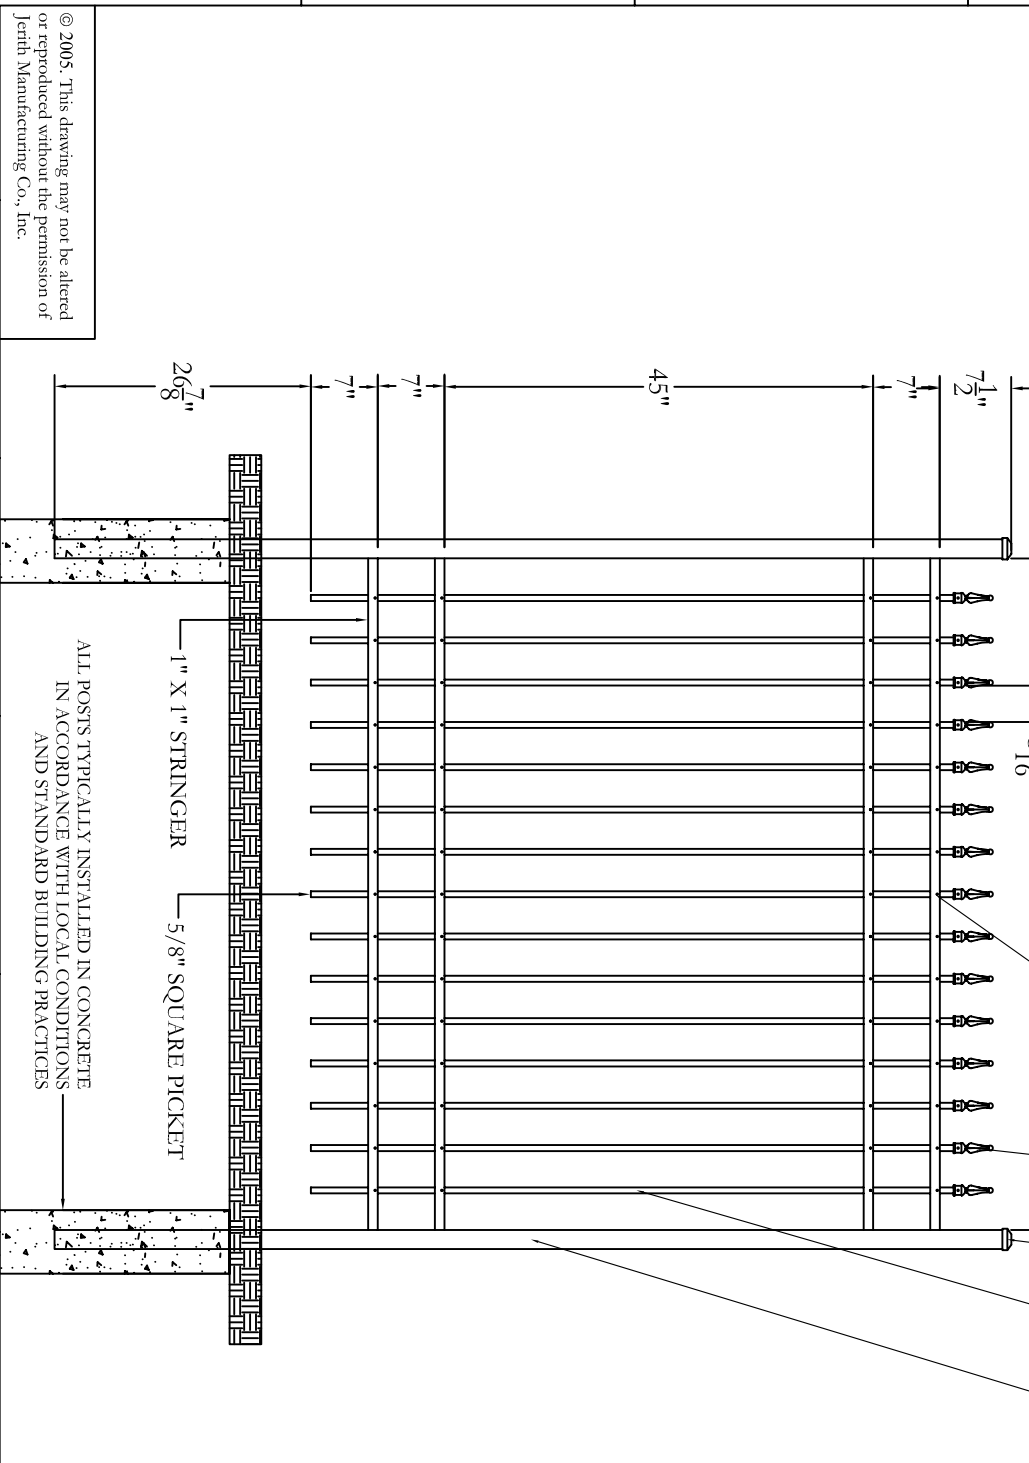

<p>  South Manufacturing Co., Inc. Philadelphia, PA 19154 (800) 344-2242 </p>	<p> DRAWING: RESIDENTIAL FENCE STYLE #111 - 72" HEIGHT </p>	<p> SIZE: D DWG NO.: RS72U111SN DATE: 1-1-05 SCALE: 1 OF 1 </p>	<p> REV: NC SHEET: 1 OF 1 </p>
---	---	--	---

ALL POSTS TYPICALLY INSTALLED IN CONCRETE
 IN ACCORDANCE WITH LOCAL CONDITIONS
 AND STANDARD BUILDING PRACTICES

© 2005. This drawing may not be altered
 or reproduced without the permission of
 Jereth Manufacturing Co., Inc.