


ITEM QTY	NAME
1	2" ALUMINUM POST CAP
2	2" POST
3	31 R101 - 60" PICKET
4	3 72" - 31 HOLE RESIDENTIAL STRINGER

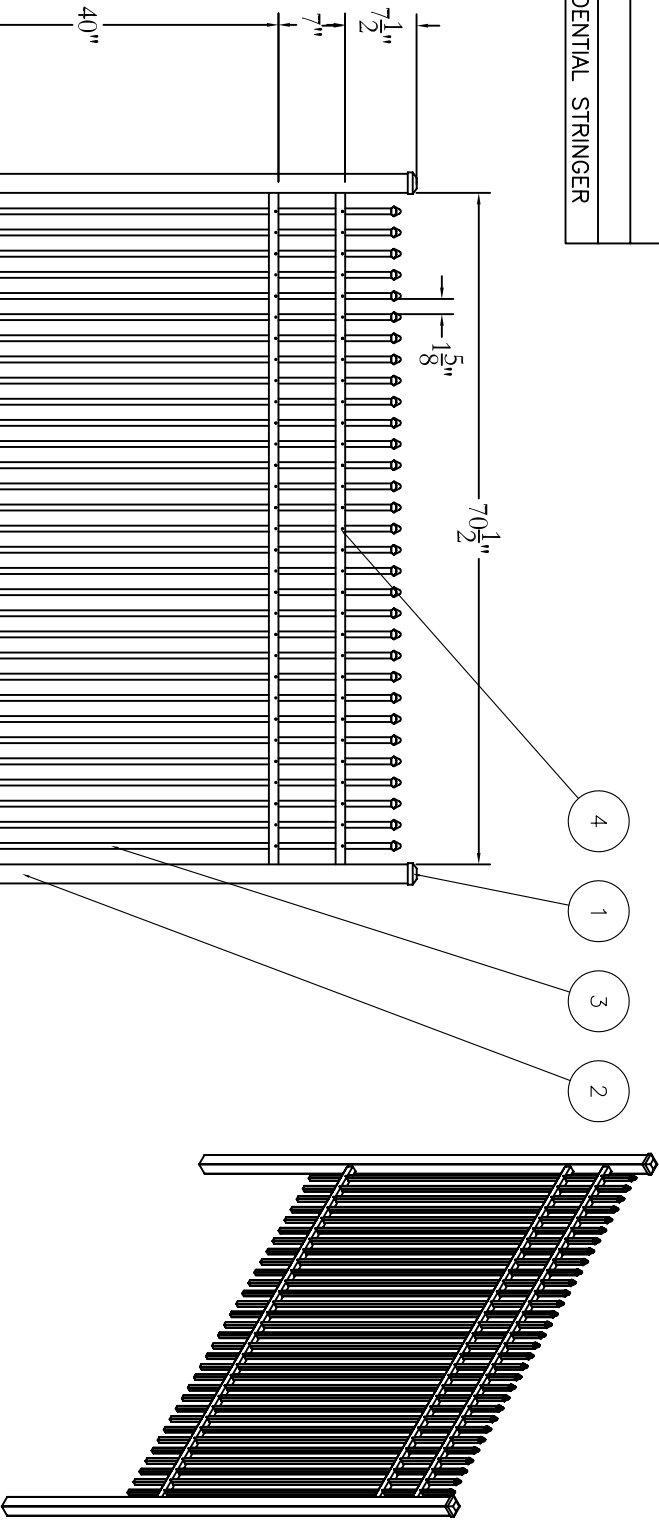

ALL POSTS TYPICALLY INSTALLED IN CONCRETE  
IN ACCORDANCE WITH LOCAL CONDITIONS  
AND STANDARD BUILDING PRACTICES

1" X 1" STRINGER

5/8" SQUARE PICKET

© 2005. This drawing may not be altered  
or reproduced without the permission of  
Jerth Manufacturing Co., Inc.

DATE	BY	DESCRIPTION	REVISION	DATE	BY	APPROVED
NC	NC	INITIAL RELEASE				

*Jerth*  
Manufacturing Co., Inc.  
Philadelphia, PA 19154  
(800) 344-2242

DRAWING:  
RESIDENTIAL FENCE  
STYLE #401 - 60" HEIGHT

SIZE	DWG NO.	REV
D	RS60U401SN	NC

SCALE	DATE	SHEET
1-1.05	1-1.05	1 OF 1